

↙  
NEW BASIN



**GROUND FLOOR PLAN THE BALLAST MARKETING**

SCALE: 1 : 200

PARAGON GROUP  
PARAGON ARCHITECTS  
PARAGON INTERFACE  
PARAGON HUB  
PARAGON ARQUITETURA

**PARAGON HUB**

1st Floor, 33 Plicker Road, 11560, Boulevard, Tel 011 482 3782, Fax 011 482 3784, gph@paragon.co.za

**GROUND FLOOR BLOCK A MARKETING**

SCALE: As indicated

**PORTSWOOD RIDGE**

FOR  
**V&A WATERFRONT**

COPYRIGHT RESERVED ©


- **STUDIO UNIT**
- **1BED 1BATH**
- **2BED 1BATH**
- **2BED 2BATH**

**P O R T S E D G E**  
V & A W A T E R F R O N T



KEY PLAN

THE BALLAST THE ANCHOR THE MOORING

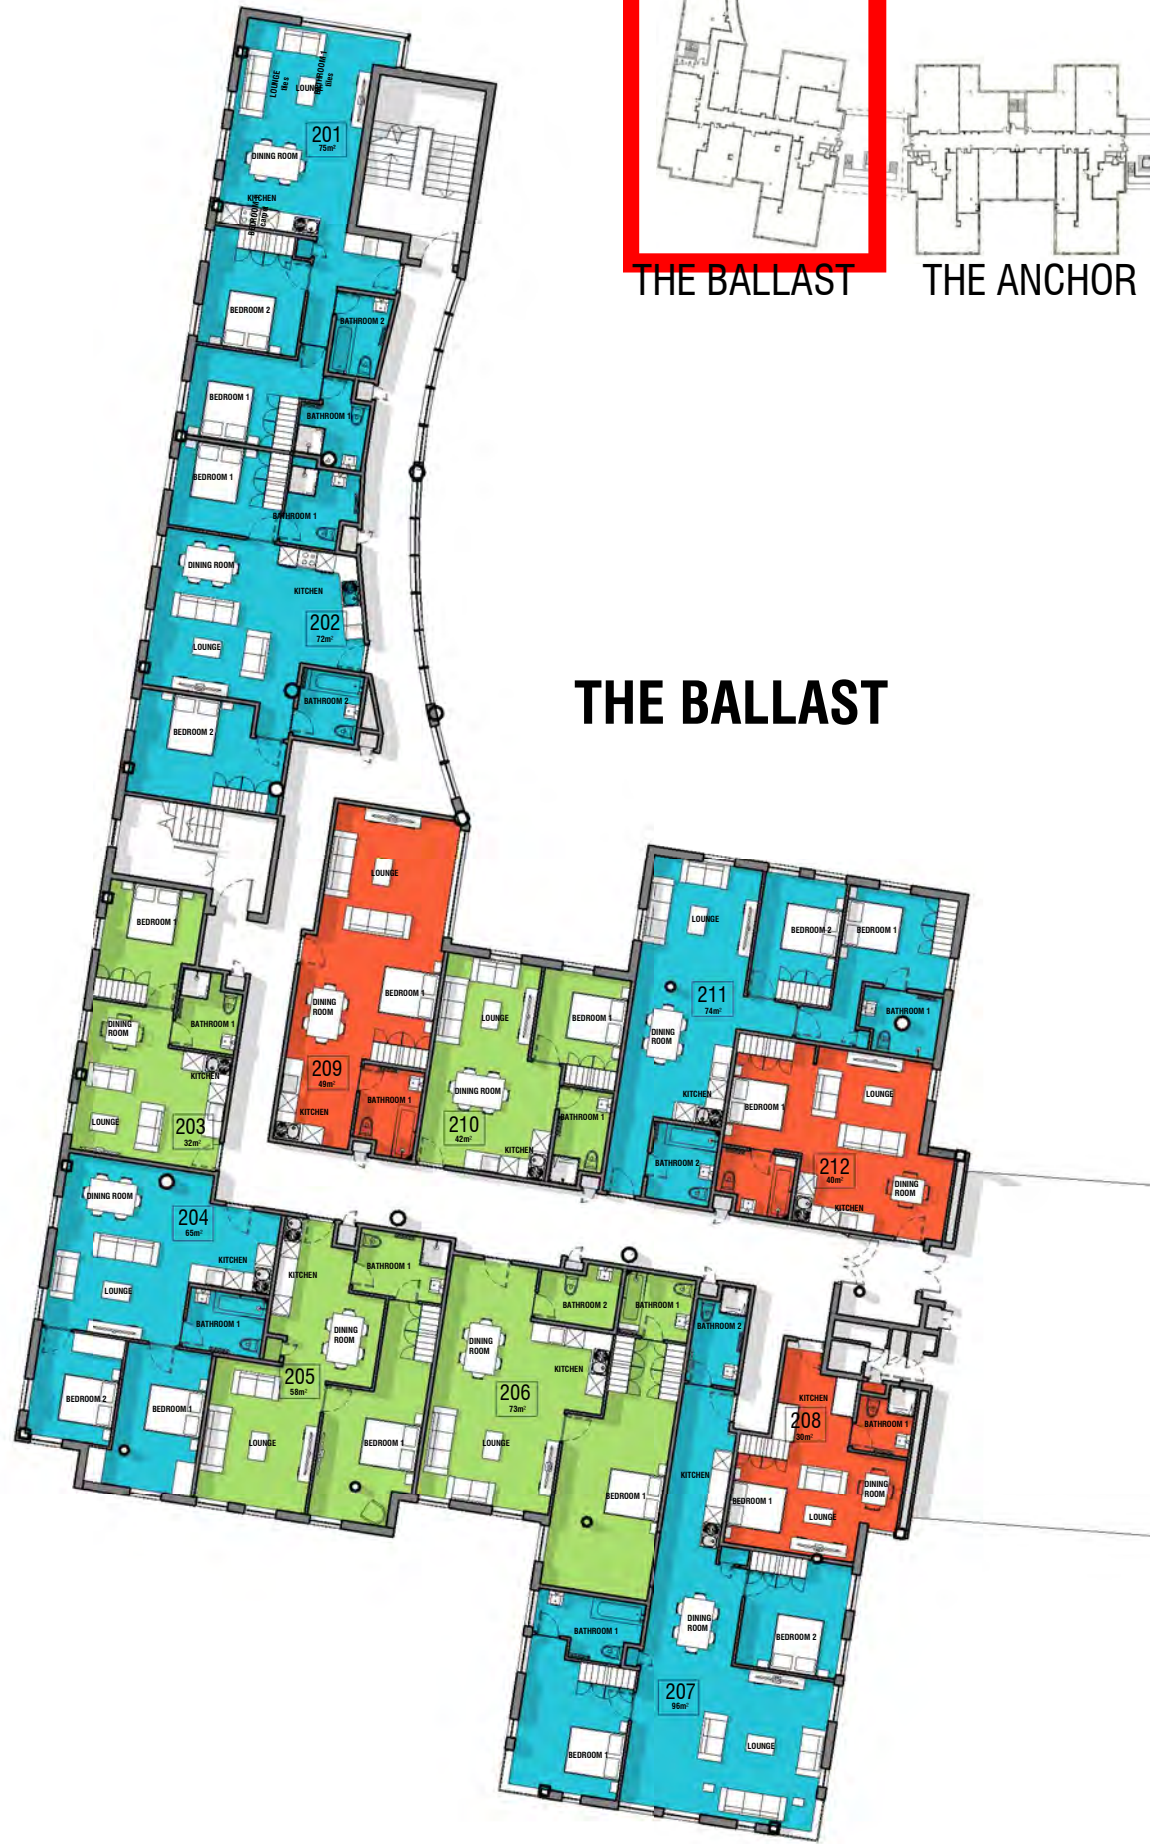

THE BALLAST

NEW BASIN



FIRST FLOOR PLAN THE BALLAST MARKETING

SCALE: 1 : 200

PARAGON GROUP  
PARAGON ARCHITECTS  
PARAGON INTERFACE  
PARAGON HUB  
PARAGON ARQUITETURA

PARAGON HUB

FIRST FLOOR BLOCK A MARKETING

SCALE: As indicated

PORTSWOOD RIDGE  
FOR  
V&A WATERFRONT

- STUDIO UNIT
- 1BED 1BATH
- 2BED 1BATH
- 2BED 2BATH

PORTS EDGE  
V & A WATERFRONT


1st Floor, 33 Frickeer Road, Illovo, Gauteng, Tel 011 482 3782, Fax 011 482 3784, p@hubdesign.co.za

COPYRIGHT RESERVED ©





KEY PLAN

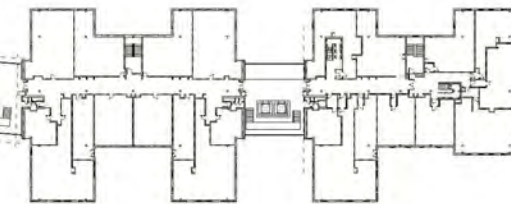

THE BALLAST THE ANCHOR THE MOORING



NEW BASIN



SECOND FLOOR PLAN THE BALLAST MARKETING

SCALE: 1 : 200

PARAGON GROUP  
PARAGON ARCHITECTS  
PARAGON INTERFACE  
PARAGON HUB  
PARAGON ARQUITETURA

PARAGON HUB

1st Floor, 33 Fritsker Road, Illovo, Gauteng, Tel: 011 482 3782, Fax: 011 482 3784, p@paragon.co.za

SECOND FLOOR BLOCK A MARKETING

SCALE: As indicated

PORTSWOOD RIDGE  
FOR  
V&A WATERFRONT

COPYRIGHT RESERVED ©

- STUDIO UNIT
- 1BED 1BATH
- 2BED 1BATH
- 2BED 2BATH

PORTS EDGE  
V & A WATERFRONT